


TR-0309STD

TIP & ROLL ALUMINUM 3 ROW x 9'-0" BLEACHER

National Recreation Systems, Inc. 1300-D AIRPORT NORTH OFFICE PARK FORT WAYNE, IN 46825	
CS.1	– COVER SHEET
TD.1	– BLEACHER SEATING PLAN
BA.1	– BLEACHER ASSEMBLY
PF.1	– PLANK & FRAMING PLAN

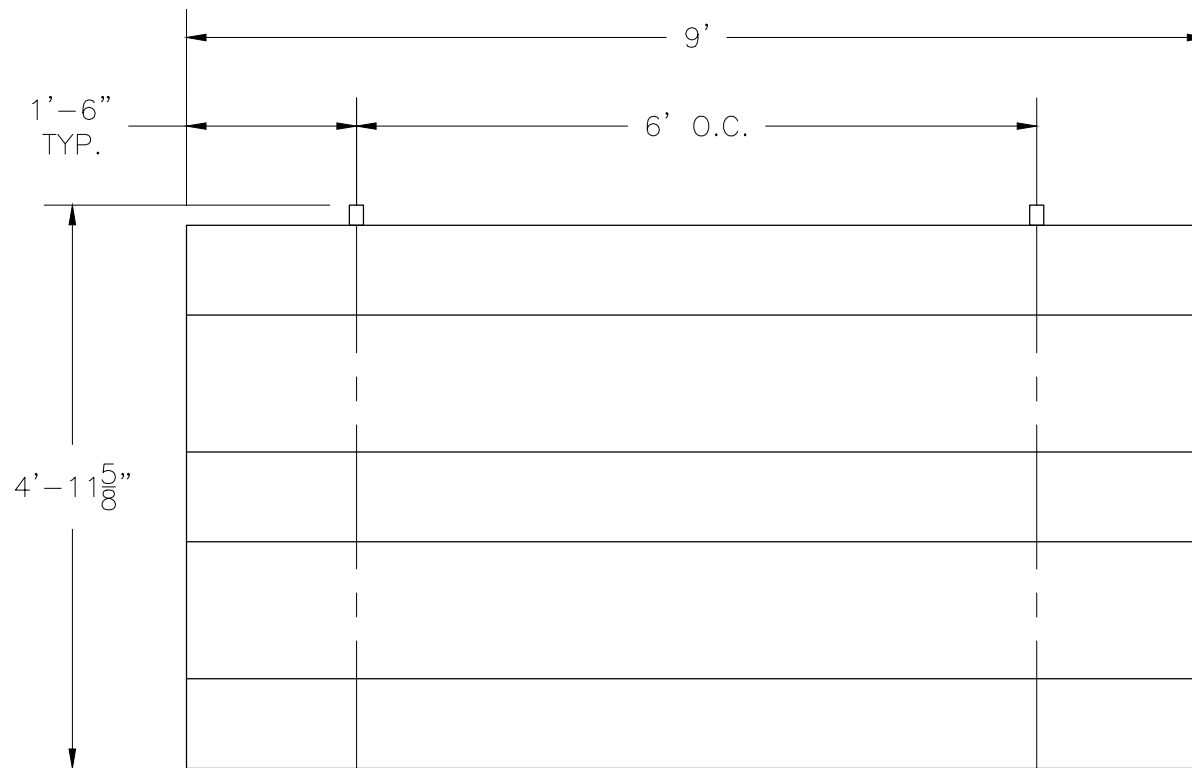


SECTION LENGTH	GROSS SEATS	ACTUAL SEATS	NO. OF ROWS	NET SEATS
9	6.00	6.00	3	18
NET SEATS				18
WHEELCHAIR SPACES				0
TOTAL NET SEATING CAPACITY				18
(BASED ON 18" PER SEAT)				



This drawing and all information contained herein is the property of NATIONAL RECREATION SYSTEMS, INC. and is not to be reproduced without express written permission of this manufacturer. We assume no responsibility for unauthorized use of this drawing. National Recreation Systems, Inc. is not responsible for local permits and occupancy requirements.

National Recreation Systems, Inc.

1300-D AIRPORT NORTH OFFICE PARK FORT WAYNE, IN 46825

SCALE: N.T.S.	APPROVED BY: IMP	DRAWN BY: JML
DATE: 7/9/15	8/29/16	
TITLE: 3 ROW x 9'-0" TIP & ROLL BLEACHER SEATING PLAN		
BLEACHER MODEL #: TR-0309STD		DRAWING NUMBER: TD.1

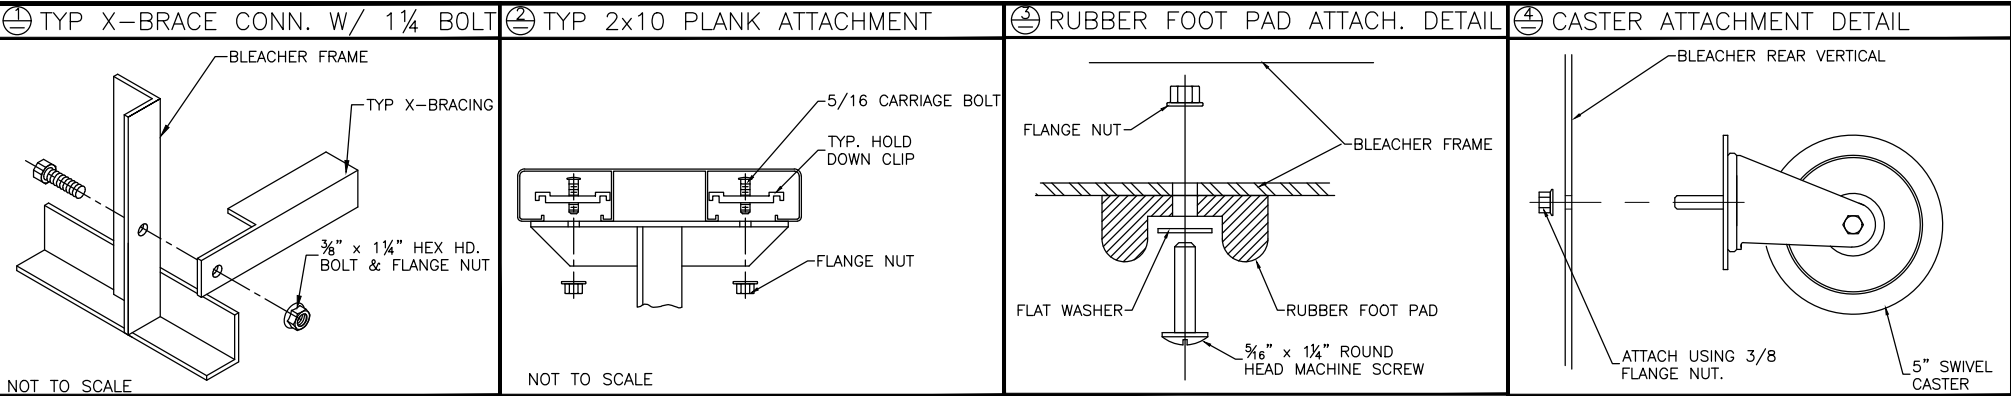

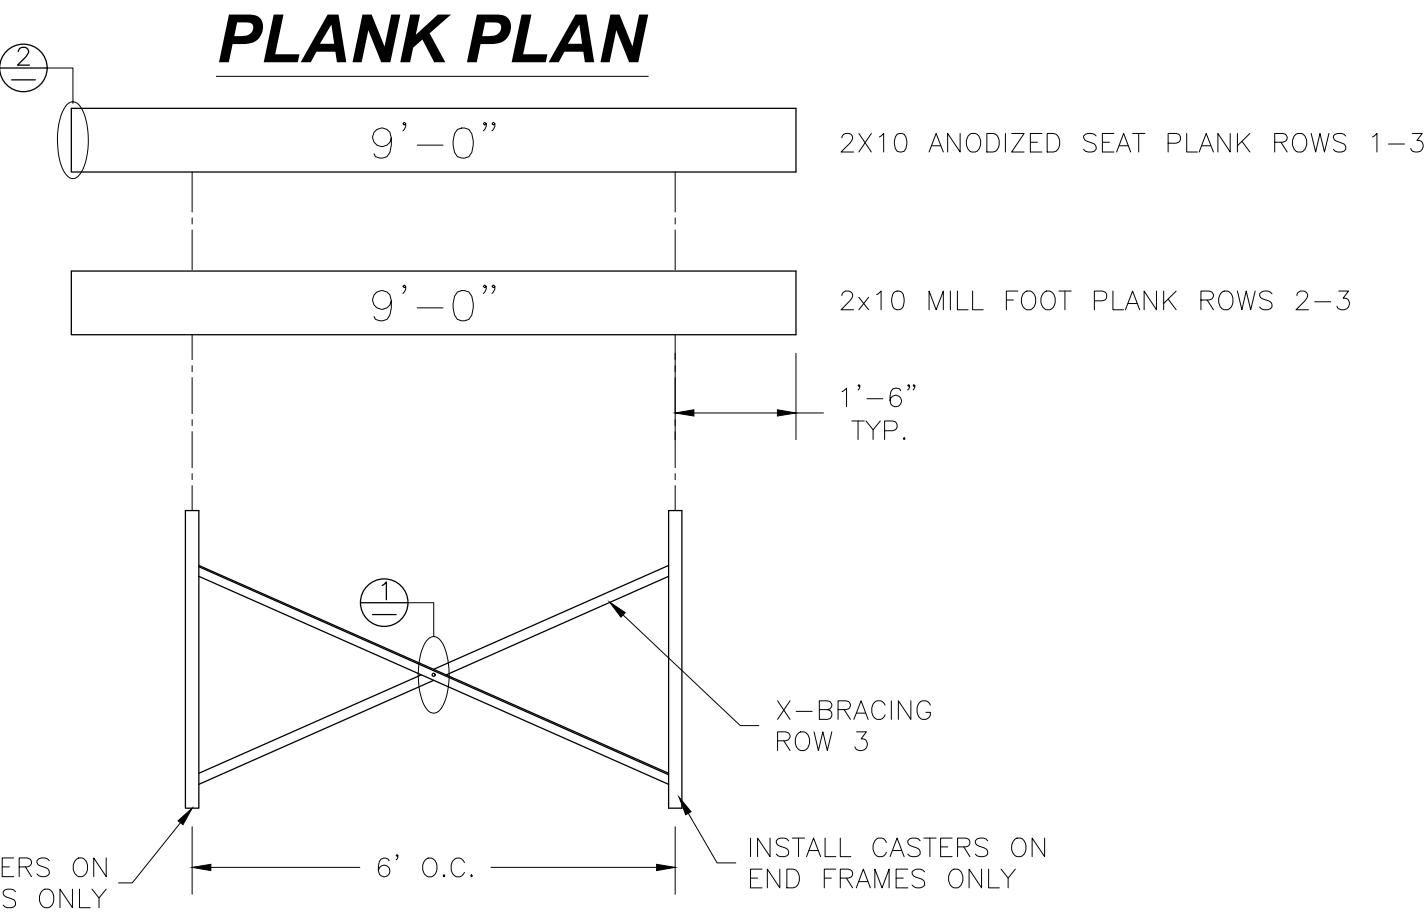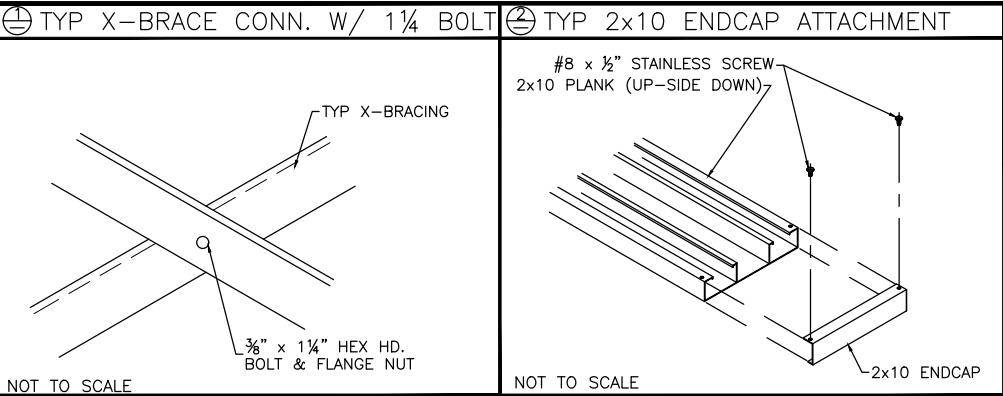

FRAMING PLAN

This drawing and all information contained herein is the property of NATIONAL RECREATION SYSTEMS, INC. and is not to be reproduced without express written permission of this manufacturer. We assume no responsibility for unauthorized use of this drawing. National Recreation Systems, Inc. is not responsible for local permits and occupancy requirements.	National Recreation Systems, Inc.		
	1300-D AIRPORT NORTH OFFICE PARK FORT WAYNE, IN 46825		
	SCALE: N.T.S.	APPROVED BY:	DRAWN BY:
	DATE: 7/9/15	IMP 8/29/16	JML
	TITLE: 3 ROW x 9'-0" TIP & ROLL PLANK & FRAMING PLAN		
	BLEACHER MODEL #:	TR-0309STD	DRAWING NUMBER: PF.1