


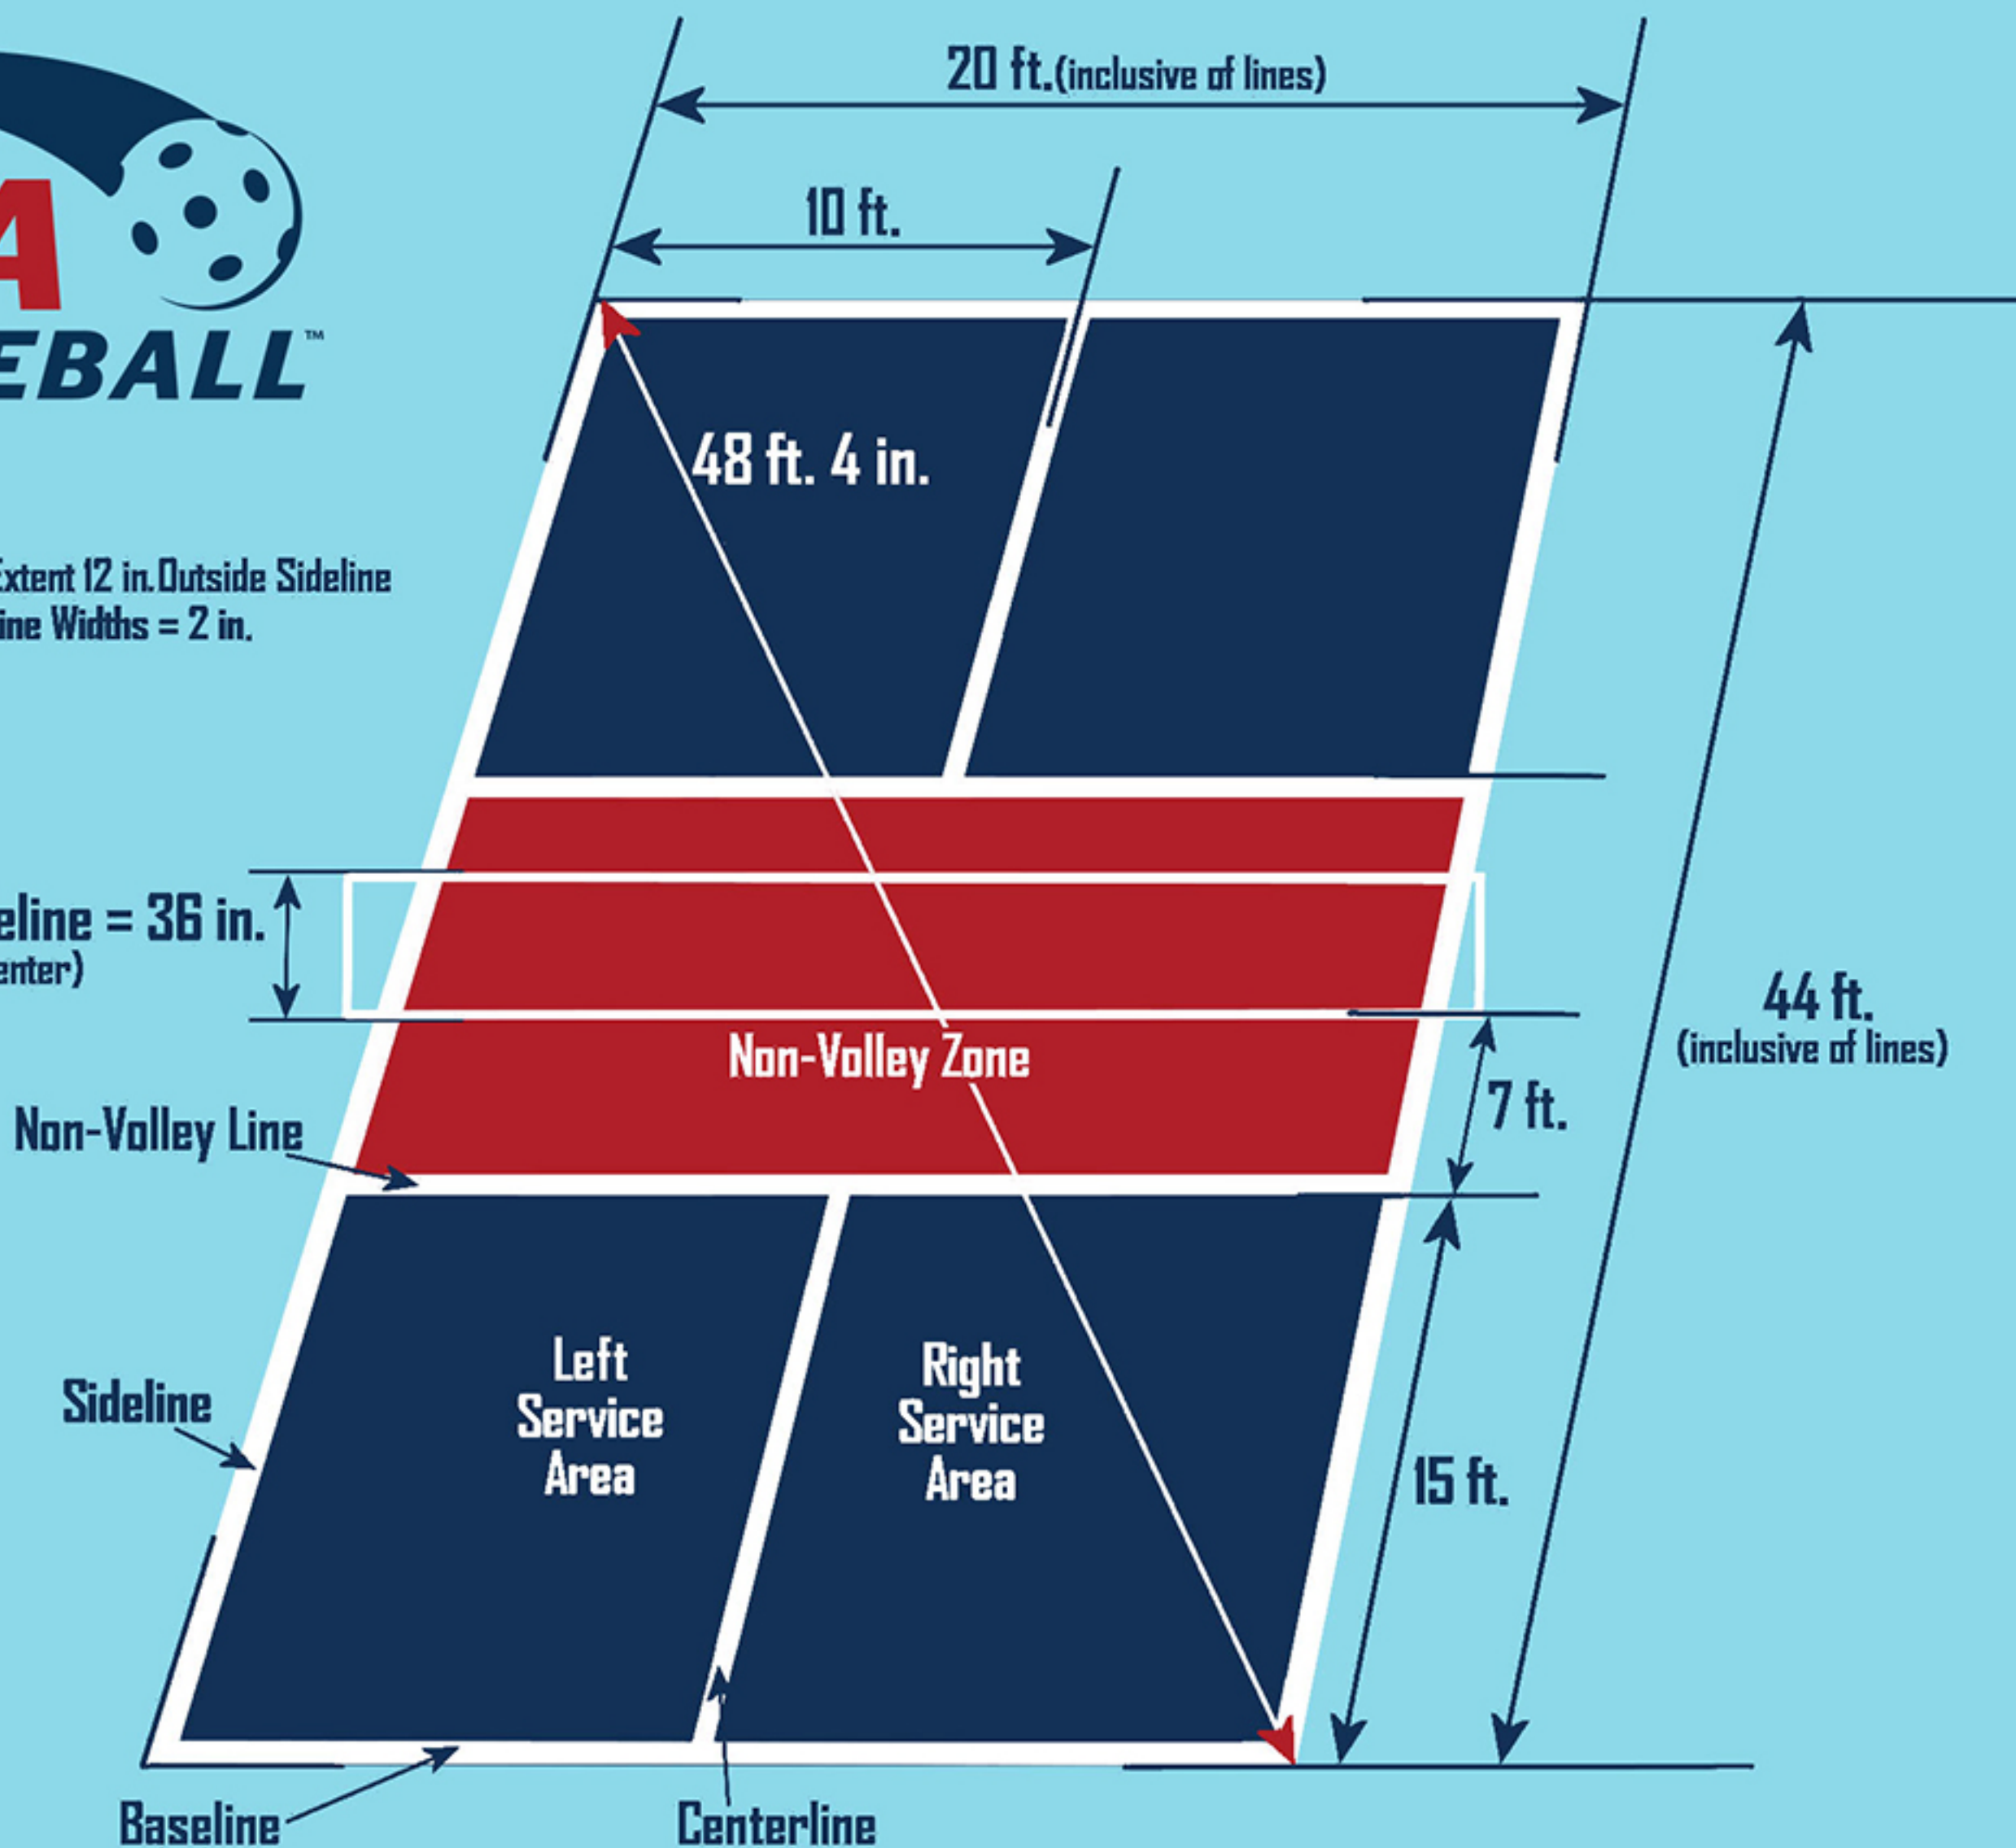

**Net Height at Sideline = 36 in.**  
(34 in. at Center)



- Net line to outside of NVZ line: 7' +/- 1/8"
- Net line to outside of baseline: 22' +/- 1/4"
- Outside sideline to outside sideline: 20' +/- 1/4"
- Outside sideline to centerline: 10' +/- 1/8"
- Diagonal dimension to outside of lines: 48' 4" +/- 3/4"