



FUNNET GOAL 6' X 8'

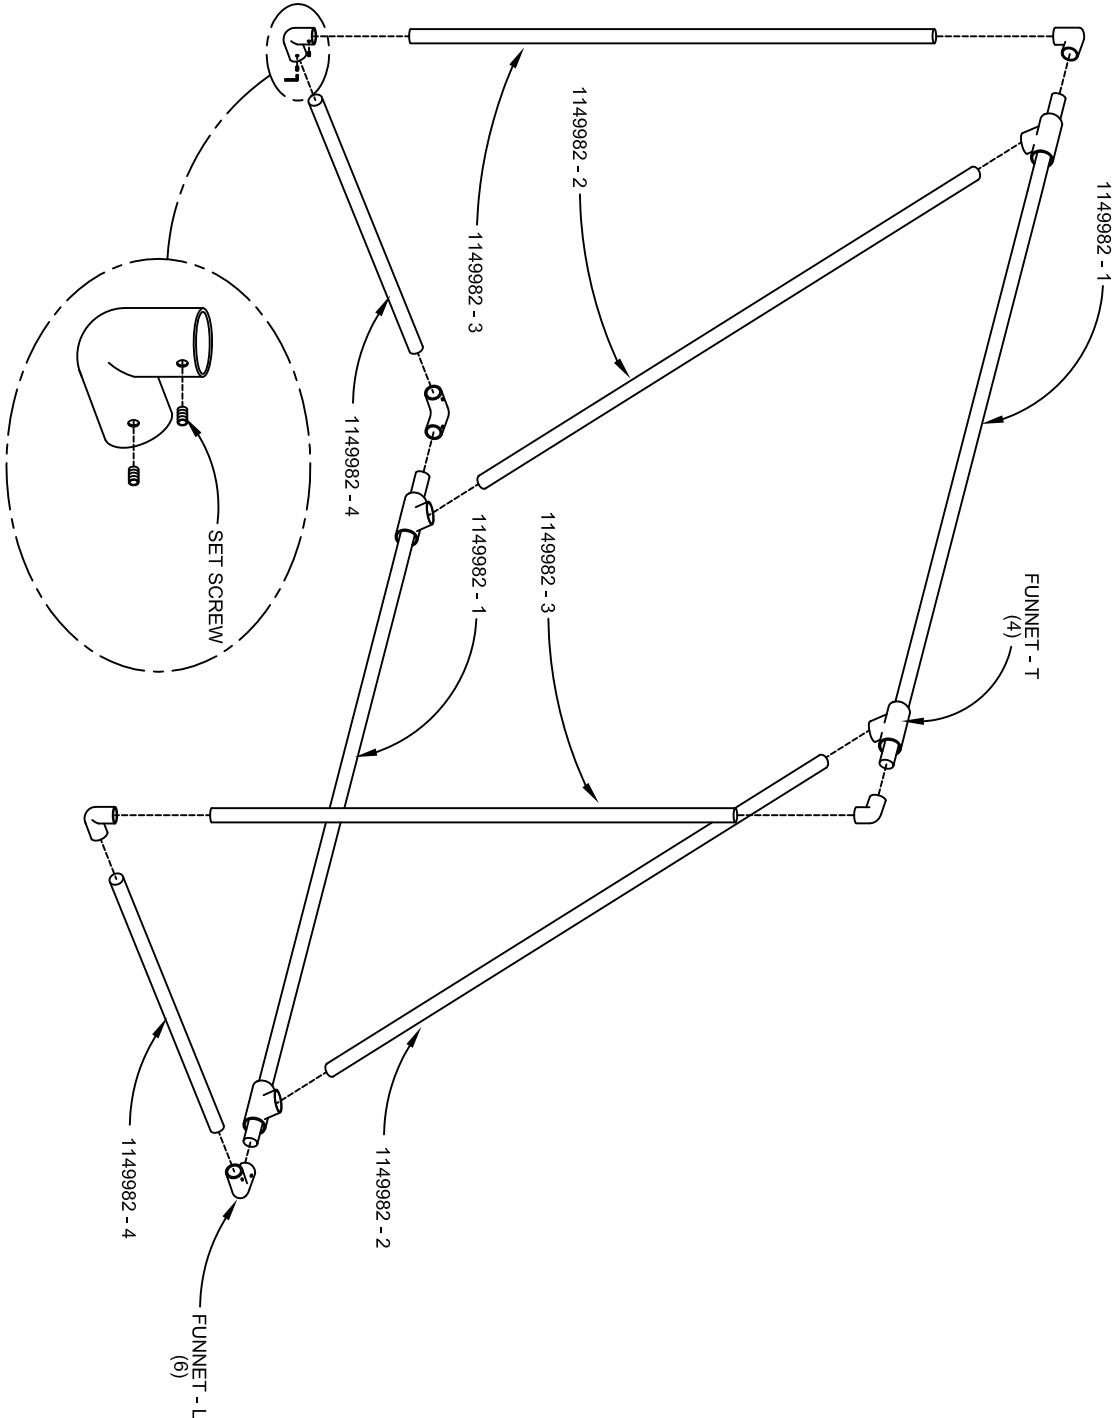

PACKAGE 4 GROUND STAKES (SEE GSTAKE), 38
10.0" TIE WRAPS AND 1 HEX KEY WRENCH PER
CARTON.

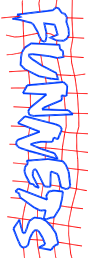

1.66

92.0

FUNNETS[™]

SEE Z300FUNNETS
(SILK SCREEN BLUE OUTDOOR INK)

TOLERANCE

.X = ±.030

.XX = ±.010

.XXX = ±.005

FRACTIONAL = ± 1/32

UNLESS OTHERWISE NOTED



1901 Diplomat Drive
Farmers Branch, Texas 75234

DRAWN ZOSOBIO

4/15

CHECKED

APPROVED

TITLE

REF:

SCALE:

N.T.S.

NUMBER

1149982 - 1

MATERIAL - 1.66 DIA. X .109W WHITE STRUCTURAL GRADE PVC PIPE

HIGH IMPACT, UV PROTECTED



1.66

78.0

FUNNETS™

SEE Z300FUNNETS
(SILK SCREEN BLUE OUTDOOR INK)

TOLERANCE

.X = ±.030

.XX = ±.010

.XXX = ±.005

FRACTIONAL = ± 1/32

UNLESS OTHERWISE NOTED



1901 Diplomat Drive
Farmers Branch, Texas 75234

DRAWN ZOSOBIO

4/15

CHECKED

APPROVED

TITLE

REF:

SCALE:

NUMBER

MATERIAL - 1.66 DIA. X .109W WHITE STRUCTURAL GRADE PVC PIPE
HIGH IMPACT, UV PROTECTED

N.T.S.

1149982 - 2



1.66

70.0

PUNNETS™

SEE Z300FUNNETS
(SILK SCREEN BLUE OUTDOOR INK)

TOLERANCE

.X = ±.030

.XX = ±.010

.XXX = ±.005

FRACTIONAL = ± 1/32

UNLESS OTHERWISE NOTED



1901 Diplomat Drive
Farmers Branch, Texas 75234

DRAWN ZOSOBIO

4/15

CHECKED

APPROVED

TITLE

REF:

SCALE:

N.T.S.

NUMBER

1149982 - 3

MATERIAL - 1.66 DIA. X .109W WHITE STRUCTURAL GRADE PVC PIPE

HIGH IMPACT, UV PROTECTED




1.66


36.0

PUNNETS™

SEE Z300F UNNETS
(SILK SCREEN BLUE OUTDOOR INK)

TOLERANCE		<div><div>BSNSPORTS</div><div>1901 Diplomat Drive Farmers Branch, Texas 75234</div></div>	
.X = ±.030			
.XX = ±.010			
.XXX = ±.005			
FRACTIONAL = ± 1/32			
UNLESS OTHERWISE NOTED		TITLE	
REV:	DATE:		
REF:	SCALE:	DRAWN	CHECKED
	N.T.S.	ZOSCHIO	4/15
	NUMBER		
			1149982 - 4

MATERIAL - 1.66 DIA. X .109W WHITE STRUCTURAL GRADE PVC PIPE
HIGH IMPACT, UV PROTECTED

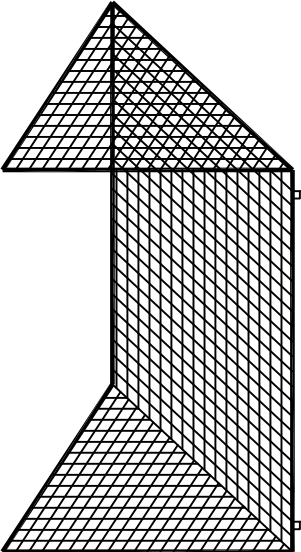

1.0 x 1.0
RED TAG
SEWN IN
TO DESIGNATE TOP

91.50

84.4

70.50

38.7

SIDE PANEL

BACK PANEL

OVERLOCK STITCHED
PERIMETER
TYP

TOLERANCE

.X = ± .030

.XX = ± .010

.XXX = ± .005

FRACTIONAL = ± 1/32

UNLESS OTHERWISE NOTED



1901 Diplomat Drive
Farmers Branch, Texas 75234

DRAWN

Z. OSORIO

5/15

CHECKED

APPROVED

TITLE

REF:


SCALE:

NTS


NUMBER

MATERIAL - 3.5" MESH x 3mm BRAIDED, KNOTTED PE - BLUE

1150018

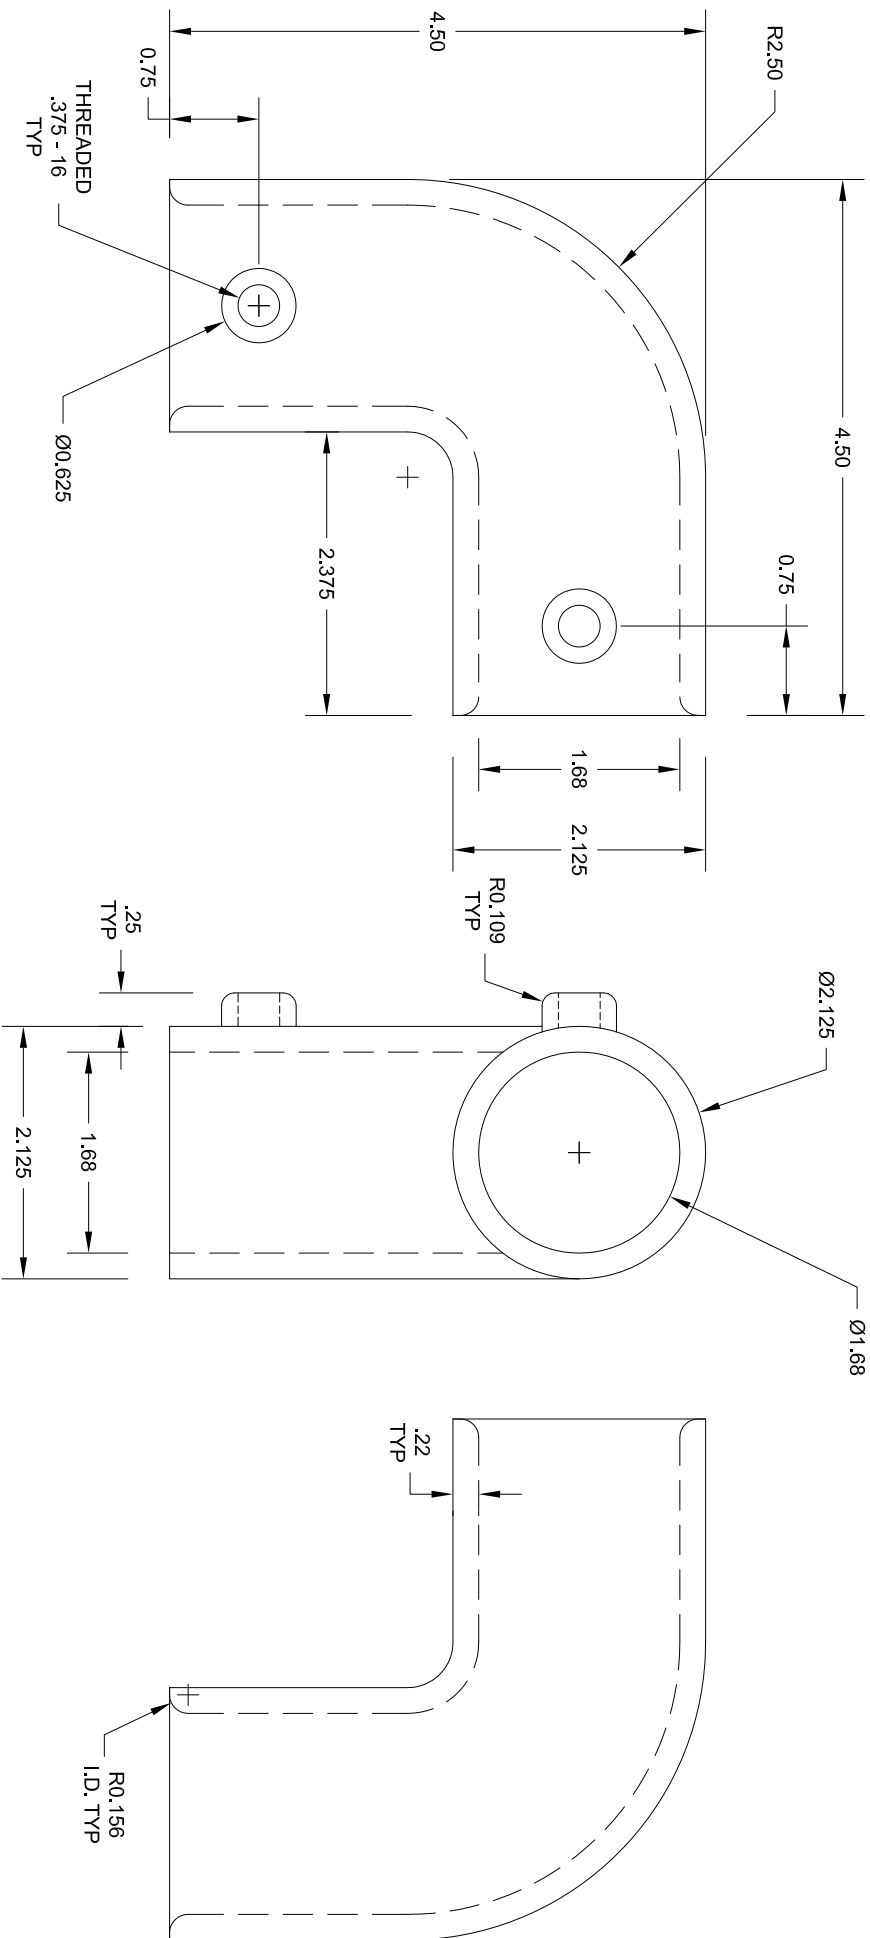

MATERIAL - HIGH IMPACT, UV PROTECTED, WHITE ABS.
2 EACH .375 x .5 SET SCREWS Z/P INCLUDED

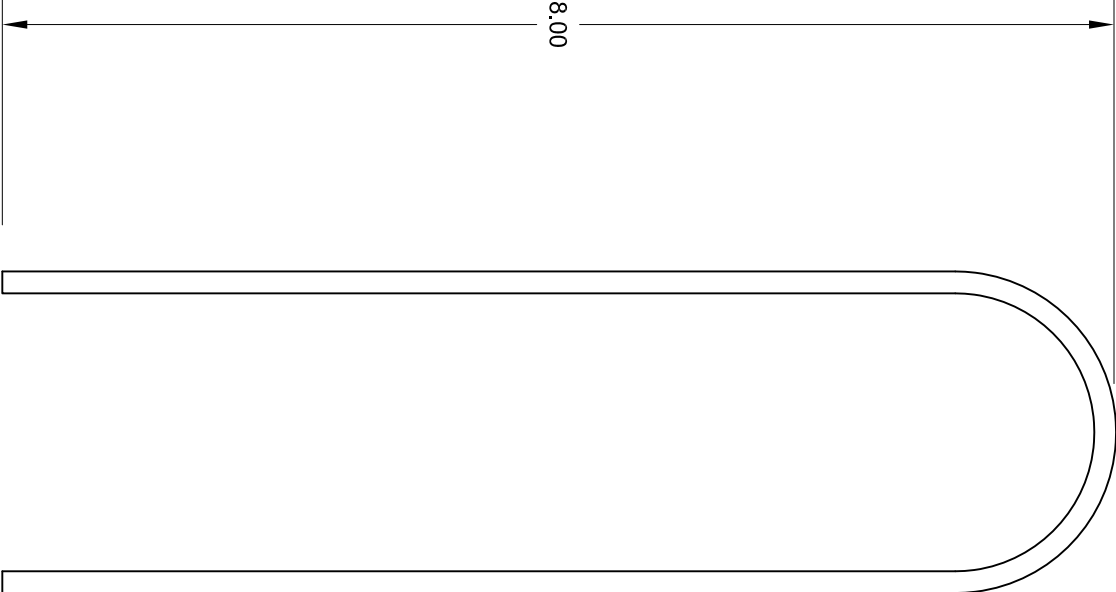


8.00


2.00


0.157 - 0.187



MATERIAL - .187 OR 4mm STEEL ROD Z/P

TOLERANCE		 1901 Diplomat Drive Farmers Branch, Texas 75234	
.X = ± .030			
.XX = ± .010			
.XXX = ± .005			
FRACTIONAL = ± 1/32			
UNLESS OTHERWISE NOTED		TITLE	
REV	DATE	GROUND STAKE	
		DRAWN	Z. OSORIO
		CHECKED	
		APPROVED	
REF:	SCALE: NTS	NUMBER	GSTAKE

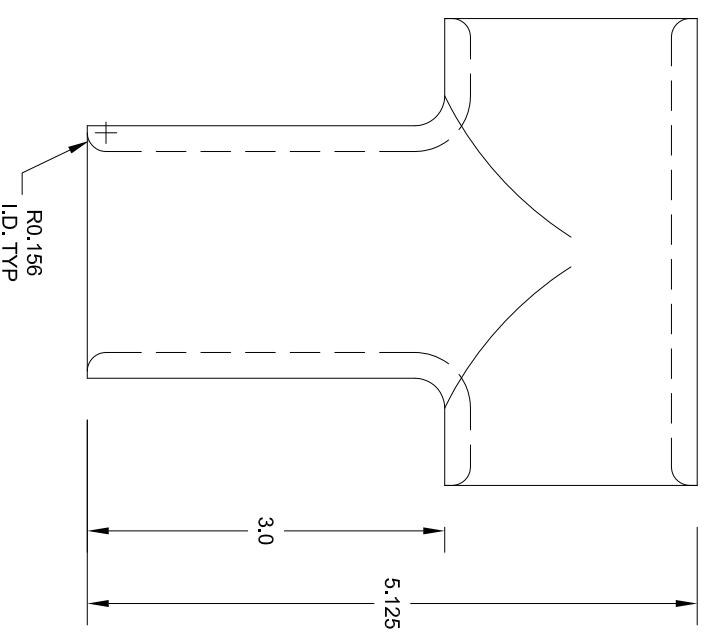

TOLERANCE		 1901 Diplomat Drive Farmers Branch, Texas 75234	
.X = ± .030		DRAWN	4/15
.XX = ± .010		Z. OSORIO	
.XXX = ± .005		CHECKED	
FRACTIONAL = ± 1/32		APPROVED	
UNLESS OTHERWISE NOTED		TITLE	
REV	DATE		
REF:	SCALE: NUMBER	FUNNET - T	
	NTS		

