


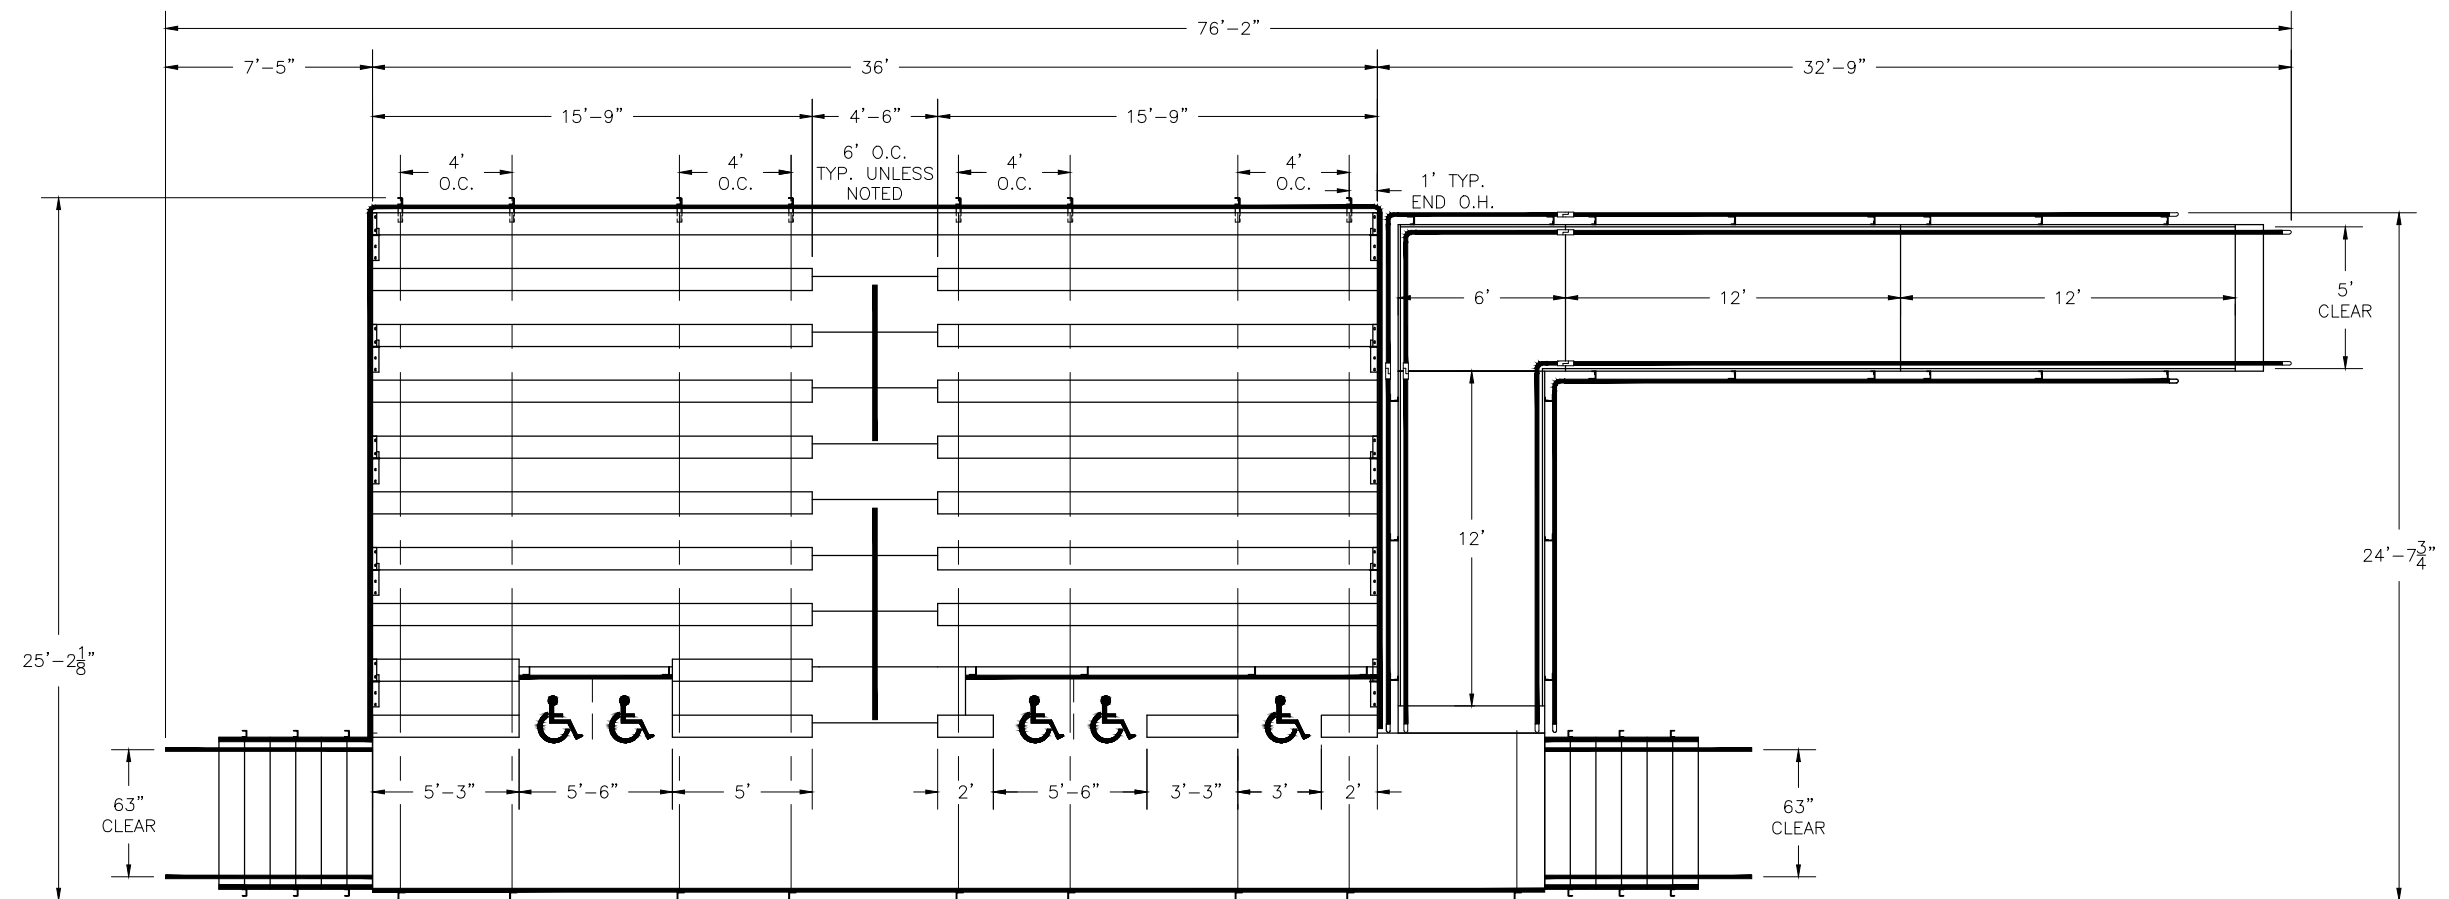

SECTION LENGTH	GROSS SEATS	ACTUAL SEATS	NO. OF ROWS	NET SEATS
36	24.00	24.00	1	24
15.75	10.50	10.00	7	70
5.25	3.50	3.00	2	6
5	3.33	3.00	2	6
15.75	10.50	10.00	7	70
2	1.33	1.00	1	1
3.25	2.17	2.00	1	2
2	1.33	1.00	1	1
NET SEATS				180
WHEELCHAIR SPACES				5
TOTAL NET SEATING CAPACITY				185
(BASED ON 18" PER SEAT)				

This drawing and all information contained herein is the property of NATIONAL RECREATION SYSTEMS, INC. and is not to be reproduced without express written permission of this manufacturer. We assume no responsibility for unauthorized use of this drawing. National Recreation Systems, Inc. is not responsible for local permits and occupancy requirements.

National Recreation Systems, Inc.

P.O. BOX 11487 FORT WAYNE, IN 46858-1487

SCALE: N.T.S. DATE: 7/9/10

APPROVED BY:

DRAWN BY: NLN

TITLE: 36" ELEV. 10 ROW x 36'-0" BLEACHER SEATING PLAN

CUSTOMER:

DRAWING NUMBER: 36100360005LLB0

