

SECTION LENGTH	GROSS SEATS	ACTUAL SEATS	NO. OF ROWS	NET SEATS				
55.5	37.00	37.00	1	37				
7.5	5.00	5.00	9	45				
31.5	21.00	21.00	7	147				
4.5	3.00	3.00	1	3				
4	2.67	2.00	2	4				
4.5	3.00	3.00	1	3				
7.5	5.00	5.00	9	45				
	284							
	5							
TOTAL I	289							
(BASED ON 18" PER SEAT)								


This drawing and all information contained herein is the property of NATIONAL RECREATION SYSTEMS, INC. and is not to be reproduced without express written permission of this manufacturer. We assume no responsibility for unauthorized use of this drawing. National Recreation Systems, Inc. is not responsible for local permits and occupancy requirements.

National Recreation Systems, Inc. P.O. BOX 11487 FORT WAYNE, IN 46858-1487

APPROVED BY: DRAWN BY: N.T.S. DATE: 7/27/10

36" ELEV. 10 ROW x 55'-6" BLEACHER SEATING PLAN

TOMER: DRAWING NUMBER: 36100550605LLB1 CUSTOMER:

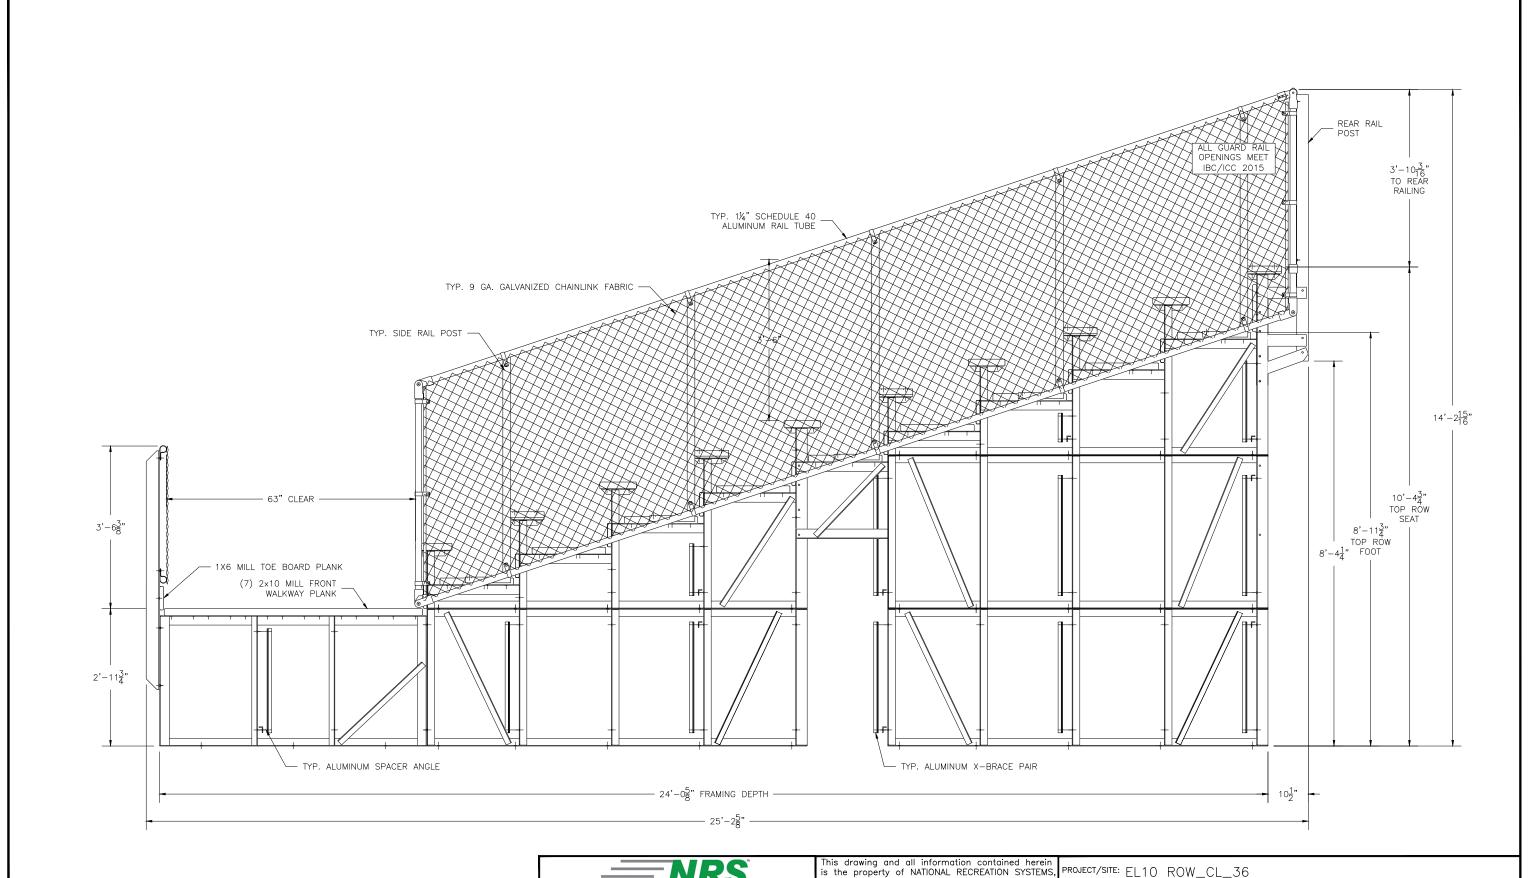



This drawing and all information contained herein is the property of NATIONAL RECREATION SYSTEMS, INC. and is not to be reproduced without the express written permission of this manufacturer. We assume no responsibility for unauthorized use of this drawing. NATIONAL RECREATION SYSTEMS, INC. is not responsible for local permits and occupancy requirements.

MS,	PROJECT/SITE: EL1C	ROW_CL_36				
se	DESCRIPTION: 36"	ELEVATED 10 R	OW ELEVAT	TION PLAN		
,	DRAWN BY: NLN	DATE: 12/21/18	REVISION:	SCALE: N.T.S.	SHEET NUMBER:	EL.1