





PPR-15G INDOOR 2-7/8" ID FLOOR SLEEVE

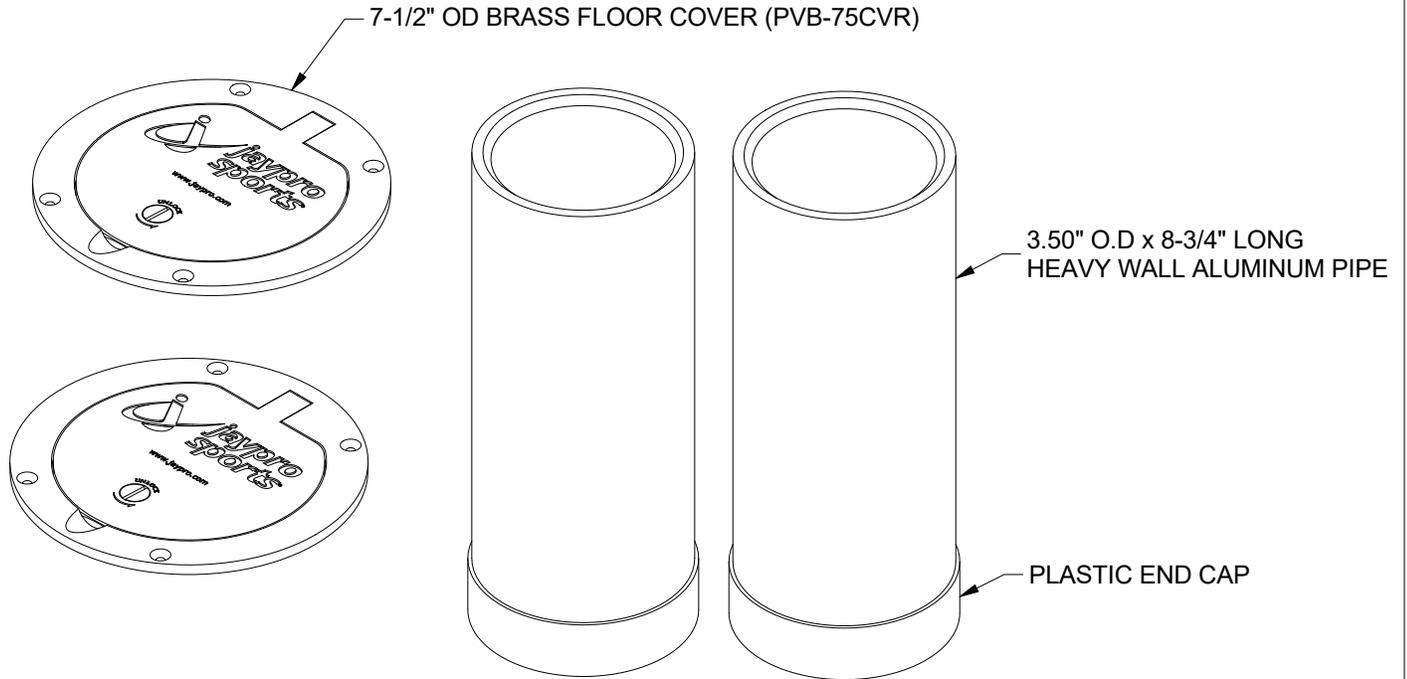


FEATURES:

- > 10" DEEP INDOOR FLOOR SLEEVE FOR WOOD OR SYNTHETIC FLOOR.
- > DESIGNED TO FIT 2-7/8" O.D. UPRIGHTS.
- > SLEEVE CONSTRUCTED OF 3.50" O.D. x 8-3/4" LONG HEAVY WALL ALUMINUM PIPE.
- > INCLUDES FLOOR SLEEVE COVER (PVB-75CVR)
- > SOLD IN PAIRS.

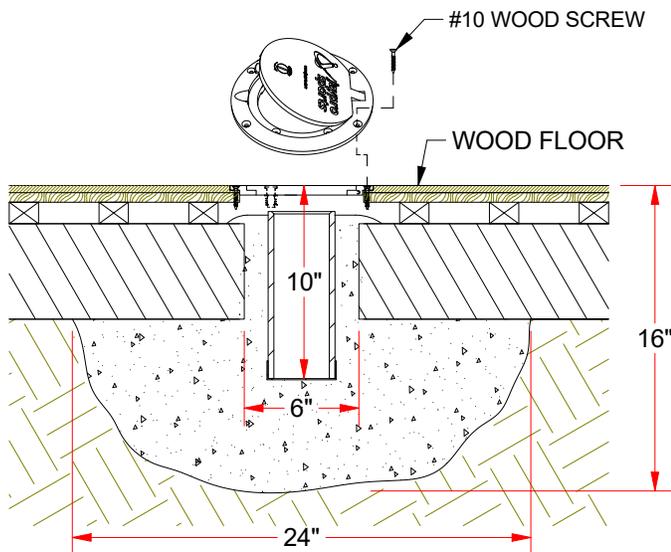

TYPICAL INSTALLATION
IN A WOOD FLOOR

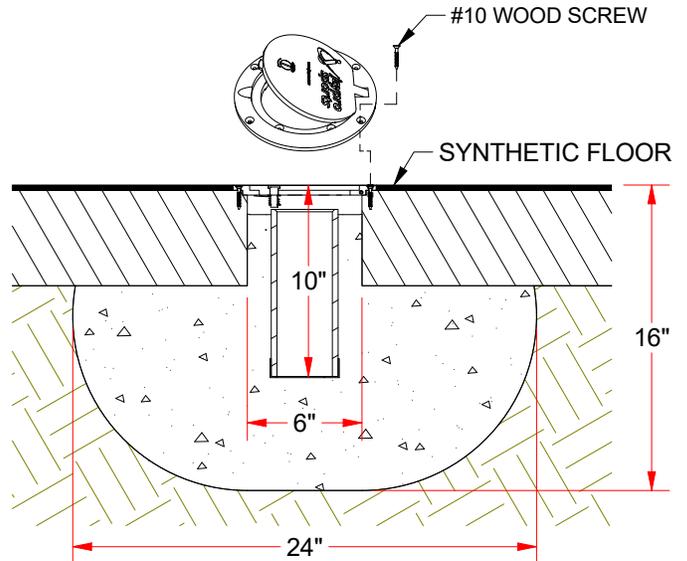

TYPICAL INSTALLATION
IN A SYNTHETIC FLOOR



PPR-15G

INDOOR 2-7/8" ID FLOOR SLEEVE

© COPYRIGHT 2019 JAYPRO SPORTS, LLC. ALL RIGHTS RESERVED THIS PRINT IS THE PROPERTY OF JAYPRO SPORTS, LLC. AND MAY NOT BE REPRODUCED WITHOUT WRITTEN PERMISSION

www.jaypro.com
(800) 243-0533
976 Hartford Turnpike
Waterford, CT 06385 USA

Sheet 1 of 1