


SECTION	GROSS LENGTH	SEATS	ACTUAL SEATS	NO. OF ROWS	NET SEATS
1	55.5	37.00	37.00	1	37
2	7.5	5.00	5.00	14	70
3	31.5	21.00	21.00	12	252
4	3	2.00	2.00	1	2
5	4.5	3.00	3.00	2	6
6	3	2.00	2.00	1	2
7	7.5	5.00	5.00	12	60
NET SEATS					429
WHEELCHAIR SPACES					6
TOTAL NET SEATING CAPACITY					435
(BASED ON 18" PER SEAT)					

This drawing and all information contained herein is the property of NATIONAL RECREATION SYSTEMS, INC. and is not to be reproduced without express written permission of this manufacturer. We assume no responsibility for unauthorized use of this drawing. National Recreation Systems, Inc. is not responsible for local permits and occupancy requirements.

National Recreation Systems, Inc.

P.O. BOX 11487 FORT WAYNE, IN 46858-1487

SCALE: N.T.S.	APPROVED BY:	DRAWN BY: NLN
DATE: 7/19/10		
TITLE: 36" ELEV" 15 ROW x 55'-6" BLEACHER SEATING PLAN		
CUSTOMER:		DRAWING NUMBER: 36150550606LLB0

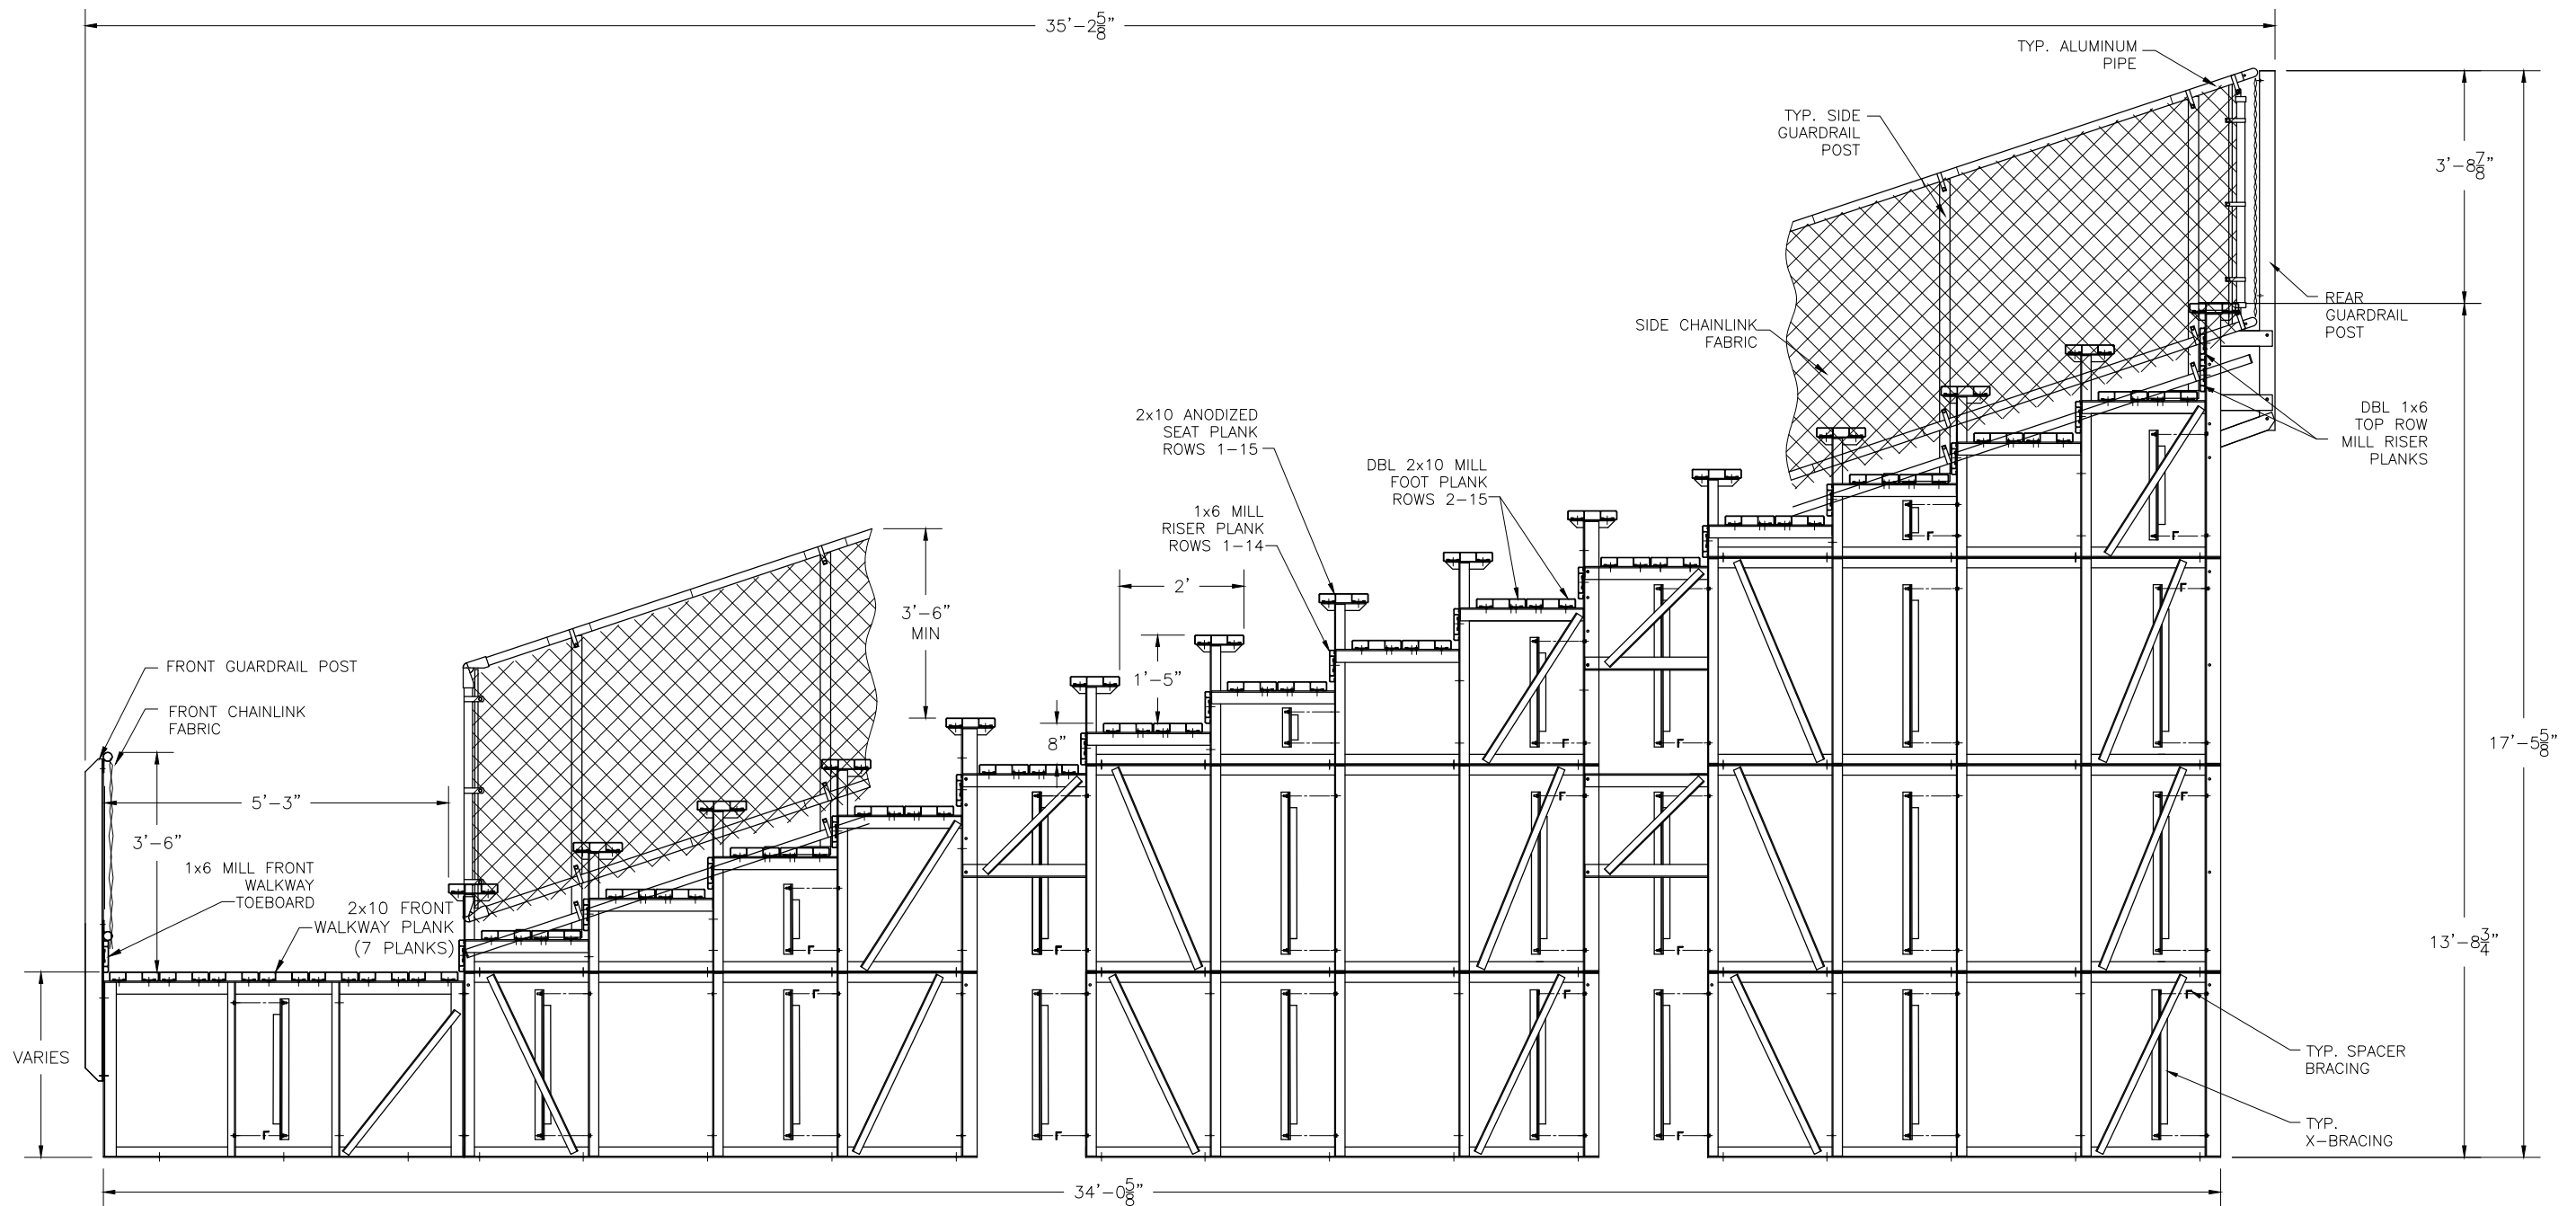

This drawing and all information contained herein is the property of NATIONAL RECREATION SYSTEMS, INC. and is not to be reproduced without express written permission of this manufacturer. We assume no responsibility for unauthorized use of this drawing. National Recreation Systems, Inc. is not responsible for local permits and occupancy requirements.

National Recreation Systems, Inc.

P.O. BOX 11487 FORT WAYNE, IN 46858-1487

SCALE: N.T.S.	APPROVED BY:	DRAWN BY: HRG
DATE: 7/20/15		
TITLE: ELEVATED 15 ROW SIDE VIEW		
CUSTOMER:		DRAWING NUMBER: EL15 ROW_CL