



- A. THE INSTALLATION OF THE ANGLE FRAME BLEACHER, SHOWN ABOVE, IS DESIGNED TO BE INSTALLED OUTDOORS.
- B. INSTALLATION IS TO BE ON A FLAT LEVEL SURFACE WITH EITHER OF THE FOLLOWING CONDITIONS:
 1. CONCRETE PAD WITH A MINIMUM COMPRESSION STRENGTH OF 3000 PSI.
 2. SOIL WITH A MINIMUM SOIL BEARING OF 2000 PSI.
- C. REQUIRED SITE WORK TO MEET THE ABOVE NOTED REQUIREMENTS, IS THE SOLE RESPONSIBILITY OF THE OWNER AND TO BE COMPLETED BEFORE MATERIALS SHIP.
- D. OWNER TO LOCATE AND PROTECT UNDERGROUND CONDUIT, PLUMBING, AND/OR OTHER UTILITIES WHERE NEW WORK WILL BE PERFORMED.

 

This drawing and all information contained herein is the property of NATIONAL RECREATION SYSTEMS, INC. and is not to be reproduced without the express written permission of this manufacturer. We assume no responsibility for unauthorized use of this drawing. NATIONAL RECREATION SYSTEMS, INC. is not responsible for local permits and occupancy requirements.

SHEET NUMBER: TD.1

TYP. SEATING SECTION VIEW

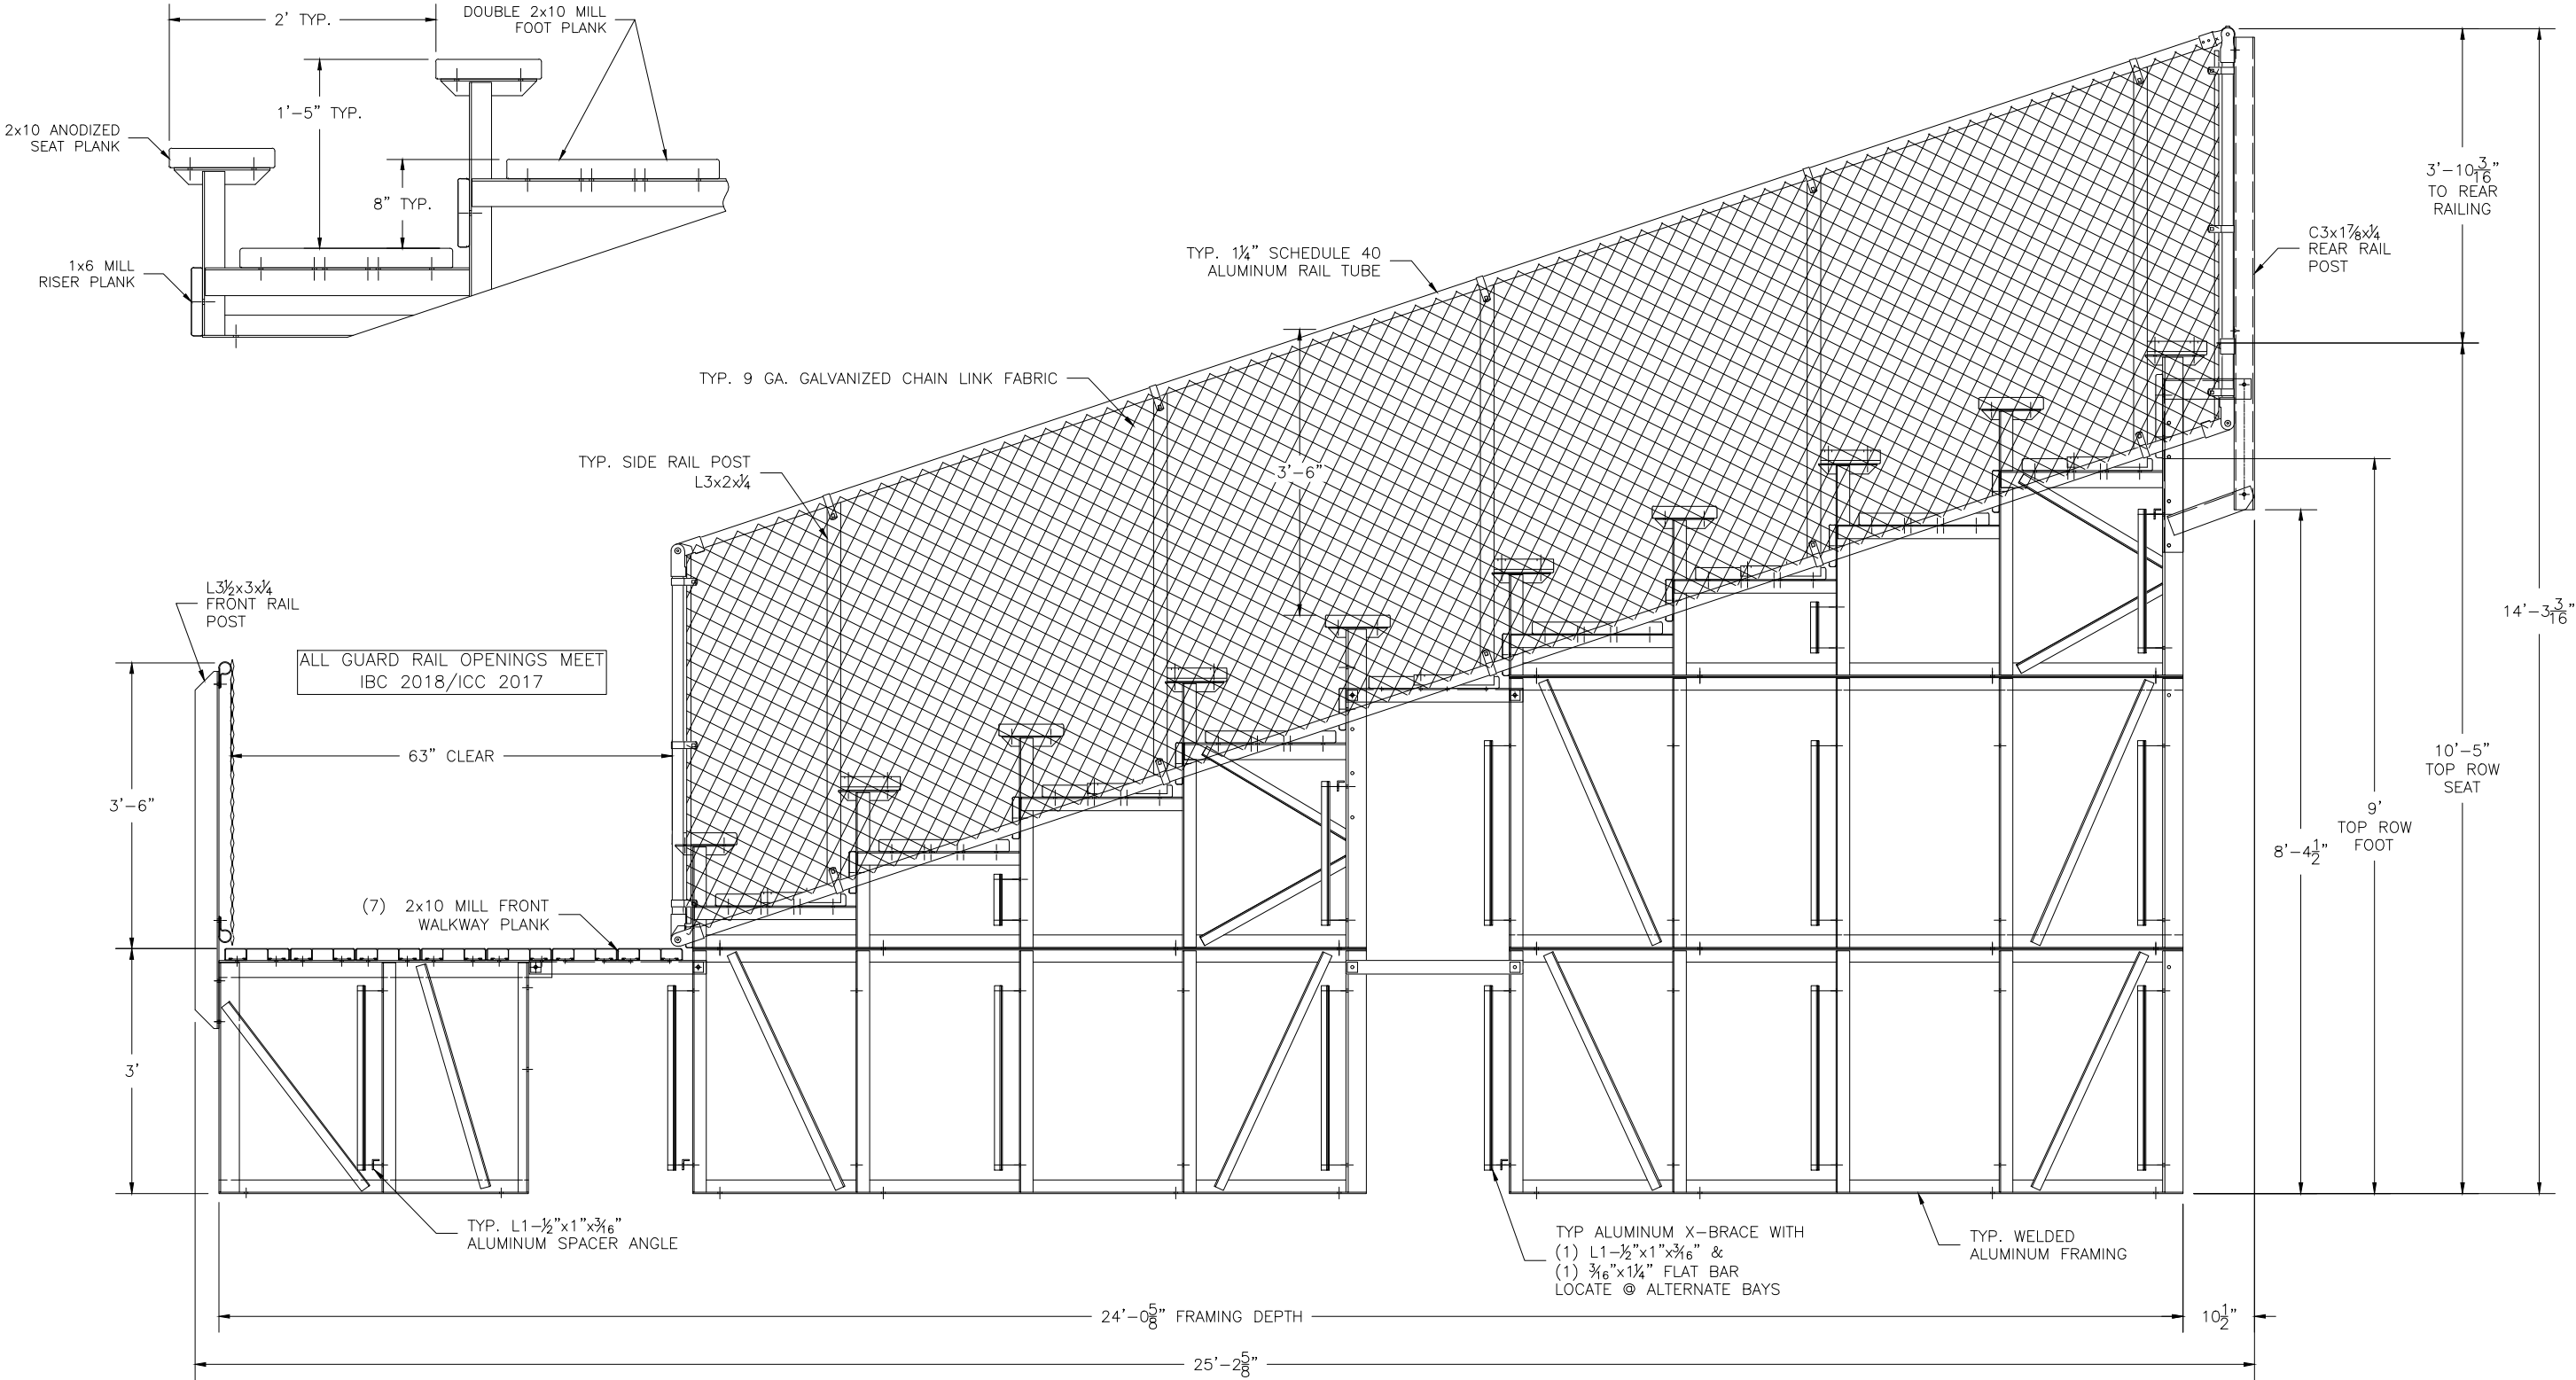

**ECONOMICAL MILL FINISH FOOT PLANK AND RISERS HAVE BEEN SPECIFIED ON THIS BLEACHER DESIGN. NRS WILL NOT BE RESPONSIBLE FOR DISCOLORATION OR STAINING (DARK BLACK, BROWN, OR WHITE RESIDUE) RESULTING FROM UNAVOIDABLE CONDENSATION THAT OCCURS DURING PACKING, TRANSPORTING AND STORAGE, PRECEDING AND/OR DURING INSTALLATION. REMOVAL OF THESE STAINS OR REPLACEMENT OF BOARDS UPON COMPLETION OF INSTALLATION IS NOT PART OF THIS CONTRACT BECAUSE STAINED MILL FINISH BOARDS MEET ALL SPECIFIED REQUIREMENTS. A CLEAR ANODIZED FINISH MAY BE QUOTED AT AN ADDITIONAL COST TO AVOID POTENTIAL DISCOLORATION OR STAINING.



PH: 888-568-9064 FAX: 260-482-7449 WWW.BLEACHERS.NET

This drawing and all information contained herein is the property of NATIONAL RECREATION SYSTEMS, INC. and is not to be reproduced without the express written permission of this manufacturer. We assume no responsibility for unauthorized use of this drawing. NATIONAL RECREATION SYSTEMS, INC. is not responsible for local permits and occupancy requirements.

PROJECT/SITE: 36A-10XXXXXXCLXX_01 SALES

DESCRIPTION: 36" ELEV. 10 ROW ELEVATION VIEW

DRAWN BY: JCM

DATE: 3/6/24

REVISION: 0

SCALE: N.T.S.

SHEET NUMBER: EL.1